

UNIVERSITY OF OKLAHOMA

ARCHITECTURAL AND ENGINEERING SERVICES

PROJECT DALE HALL
FIRST FLOOR

DATE REV 07/08/97



DRAWN MJH
CHECKED KRW

PROJECT NO.

SHEET NO.
A2

APPROVED

OF 3

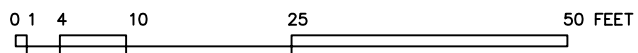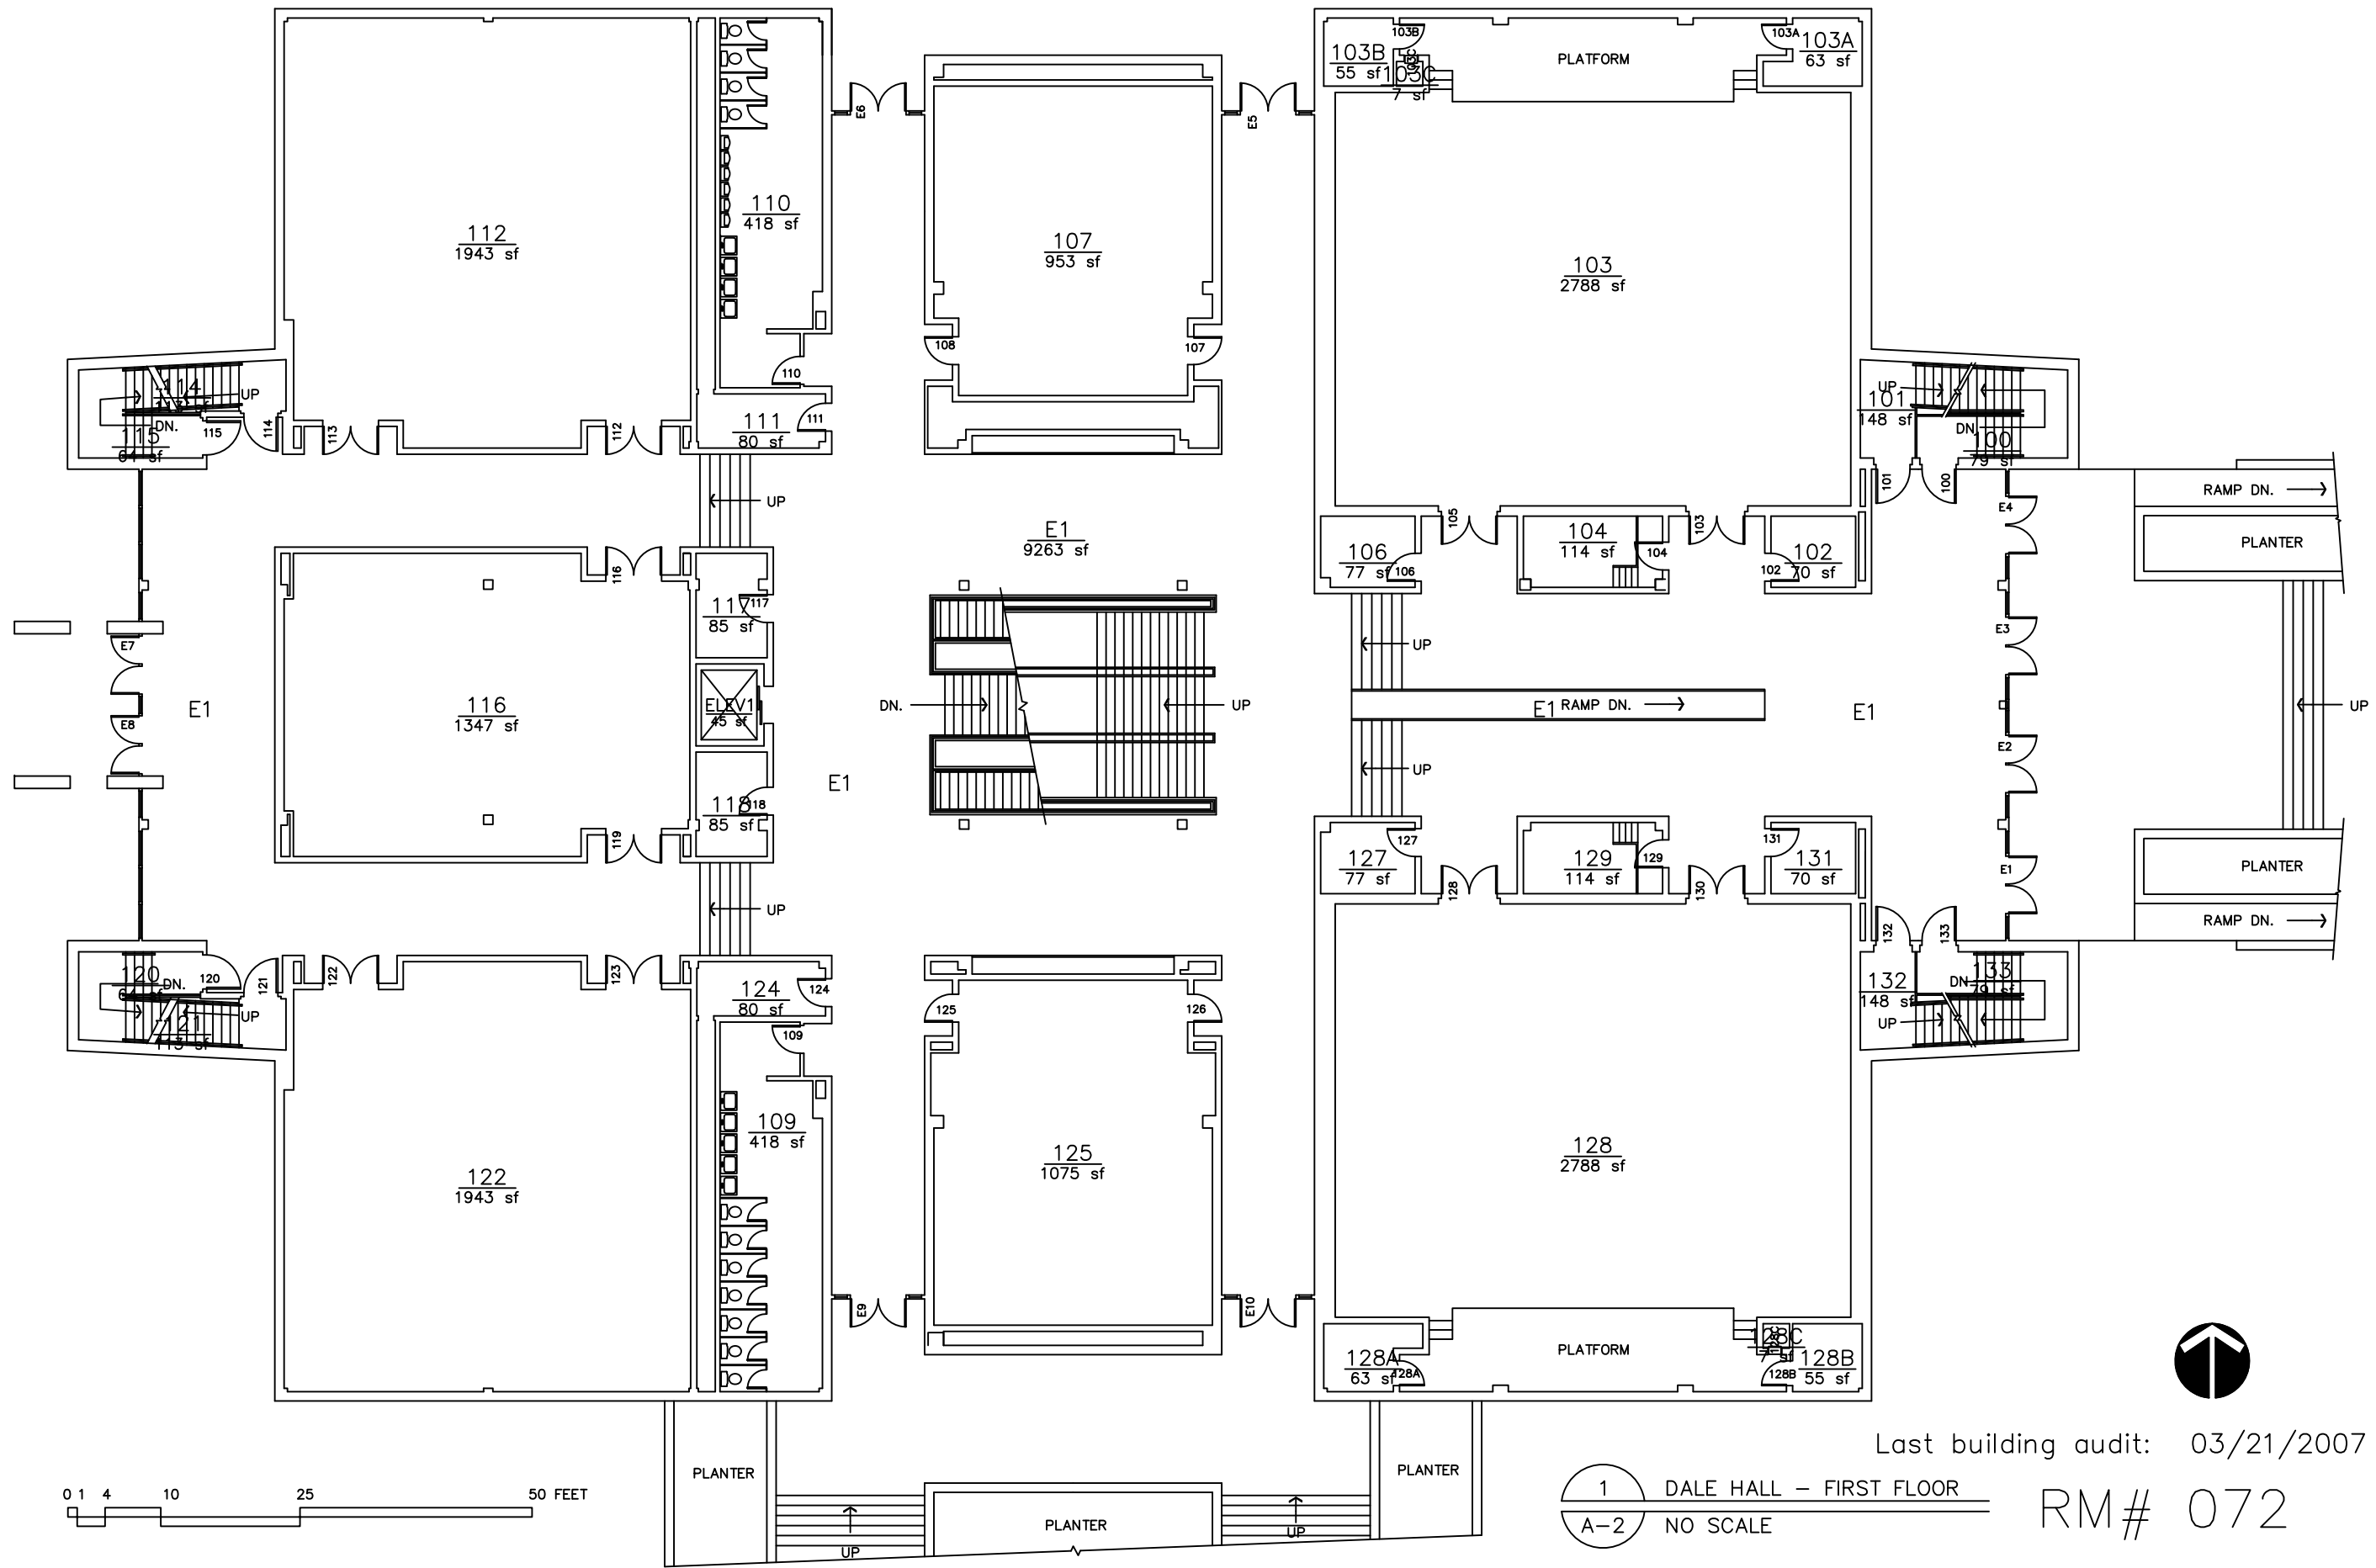

Last building audit: 03/21/2007

1 DALE HALL - FIRST FLOOR
A-2 NO SCALE

RM# 072