







UNIVERSITY OF OKLAHOMA
ARCHITECTURAL AND ENGINEERING SERVICES

PROJECT DALE HALL
SECOND FLOOR
DATE REV 07/08/97

DRAWN MJH
CHECKED KRW
APPROVED

SHEET NO.
A-3
OF 3

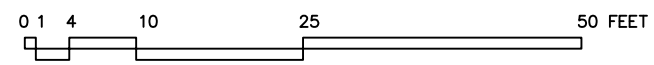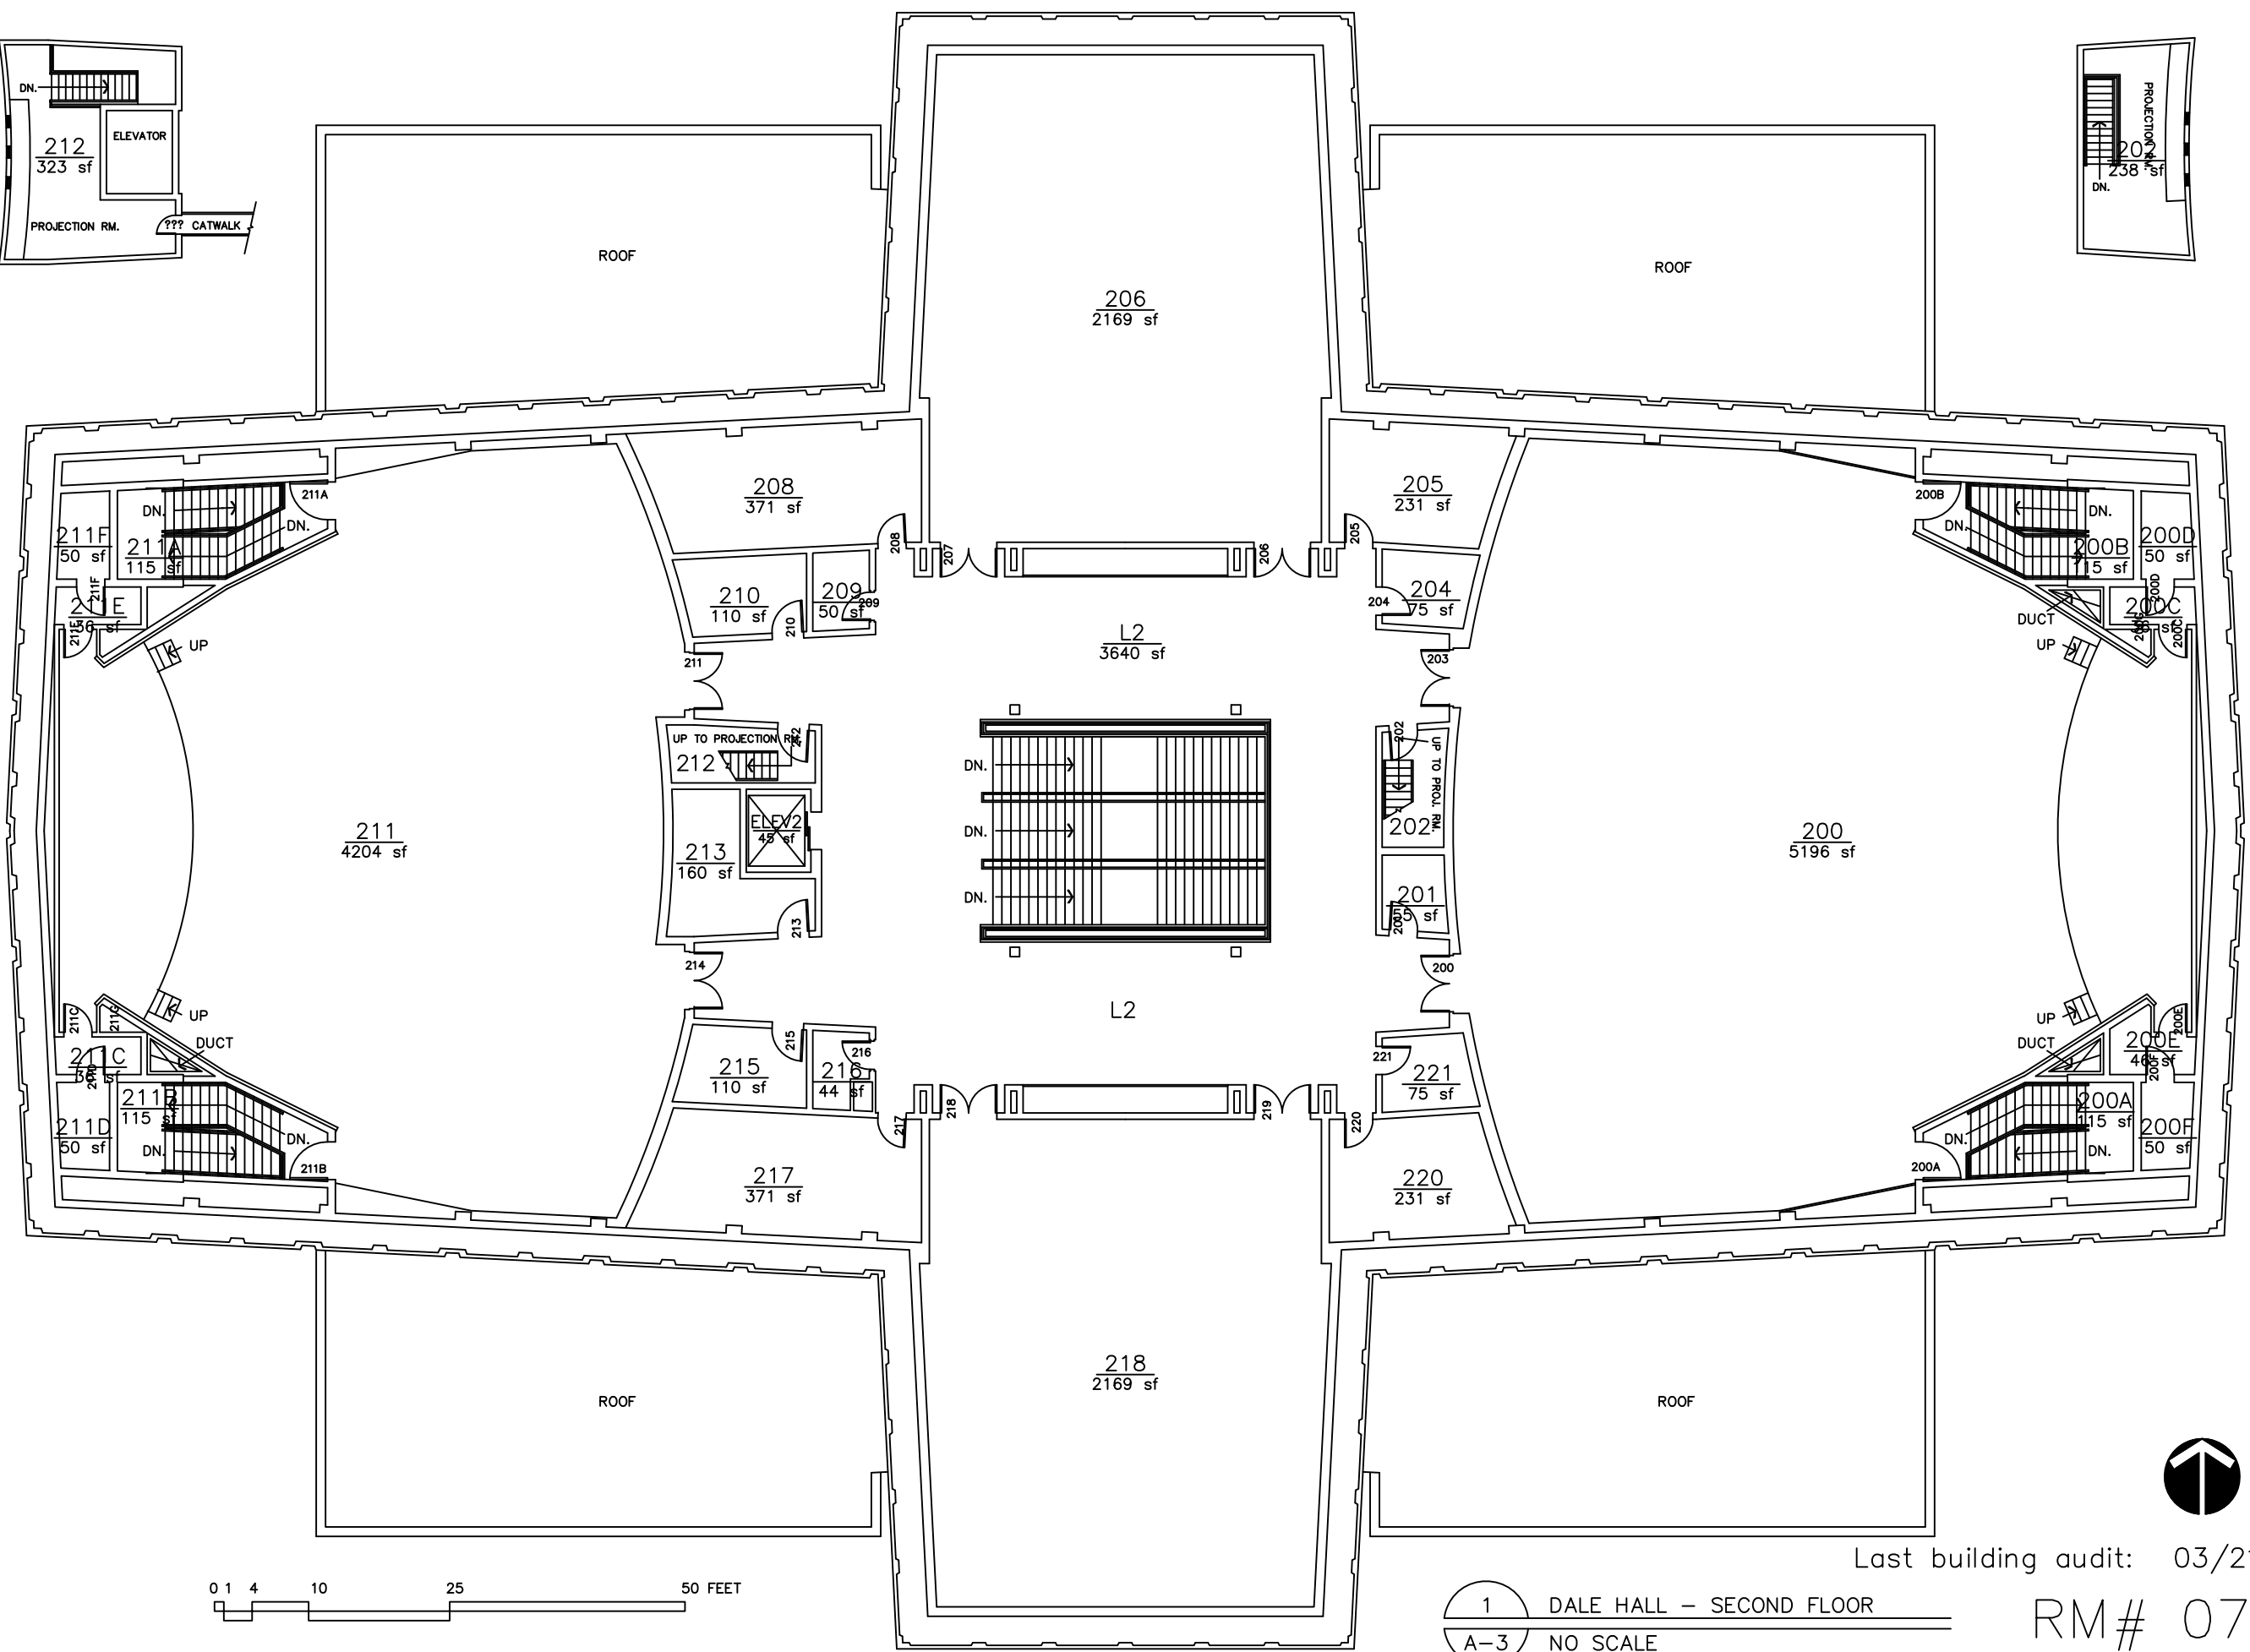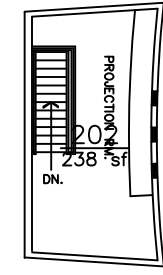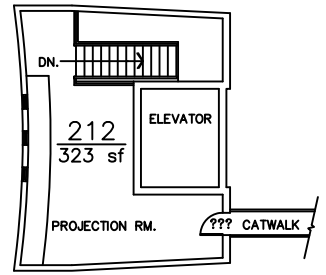

Last building audit: 03/21/2007

1 DALE HALL - SECOND FLOOR
A-3 NO SCALE

RM# 072