



UNIVERSITY OF OKLAHOMA

ARCHITECTURAL AND ENGINEERING SERVICES

PROJECT PHYSICAL SCIENCES CENTER
4TH FLOOR



PROJECT NO. DATE Rev. 01/23/2007

DRAWN MJH
CHECKED KRW


APPROVED

SHEET NO.
A4

OF 12

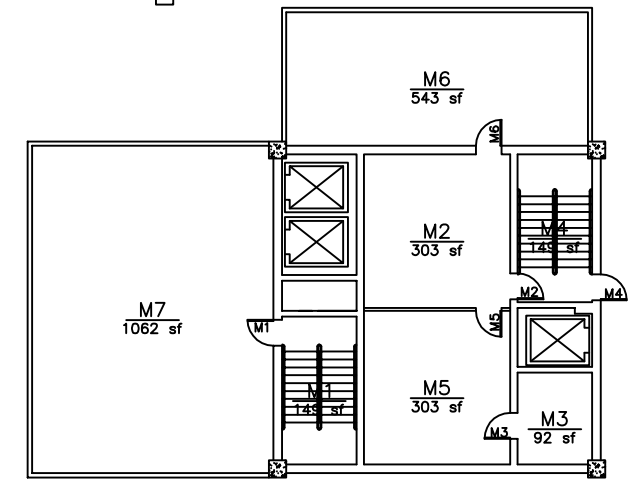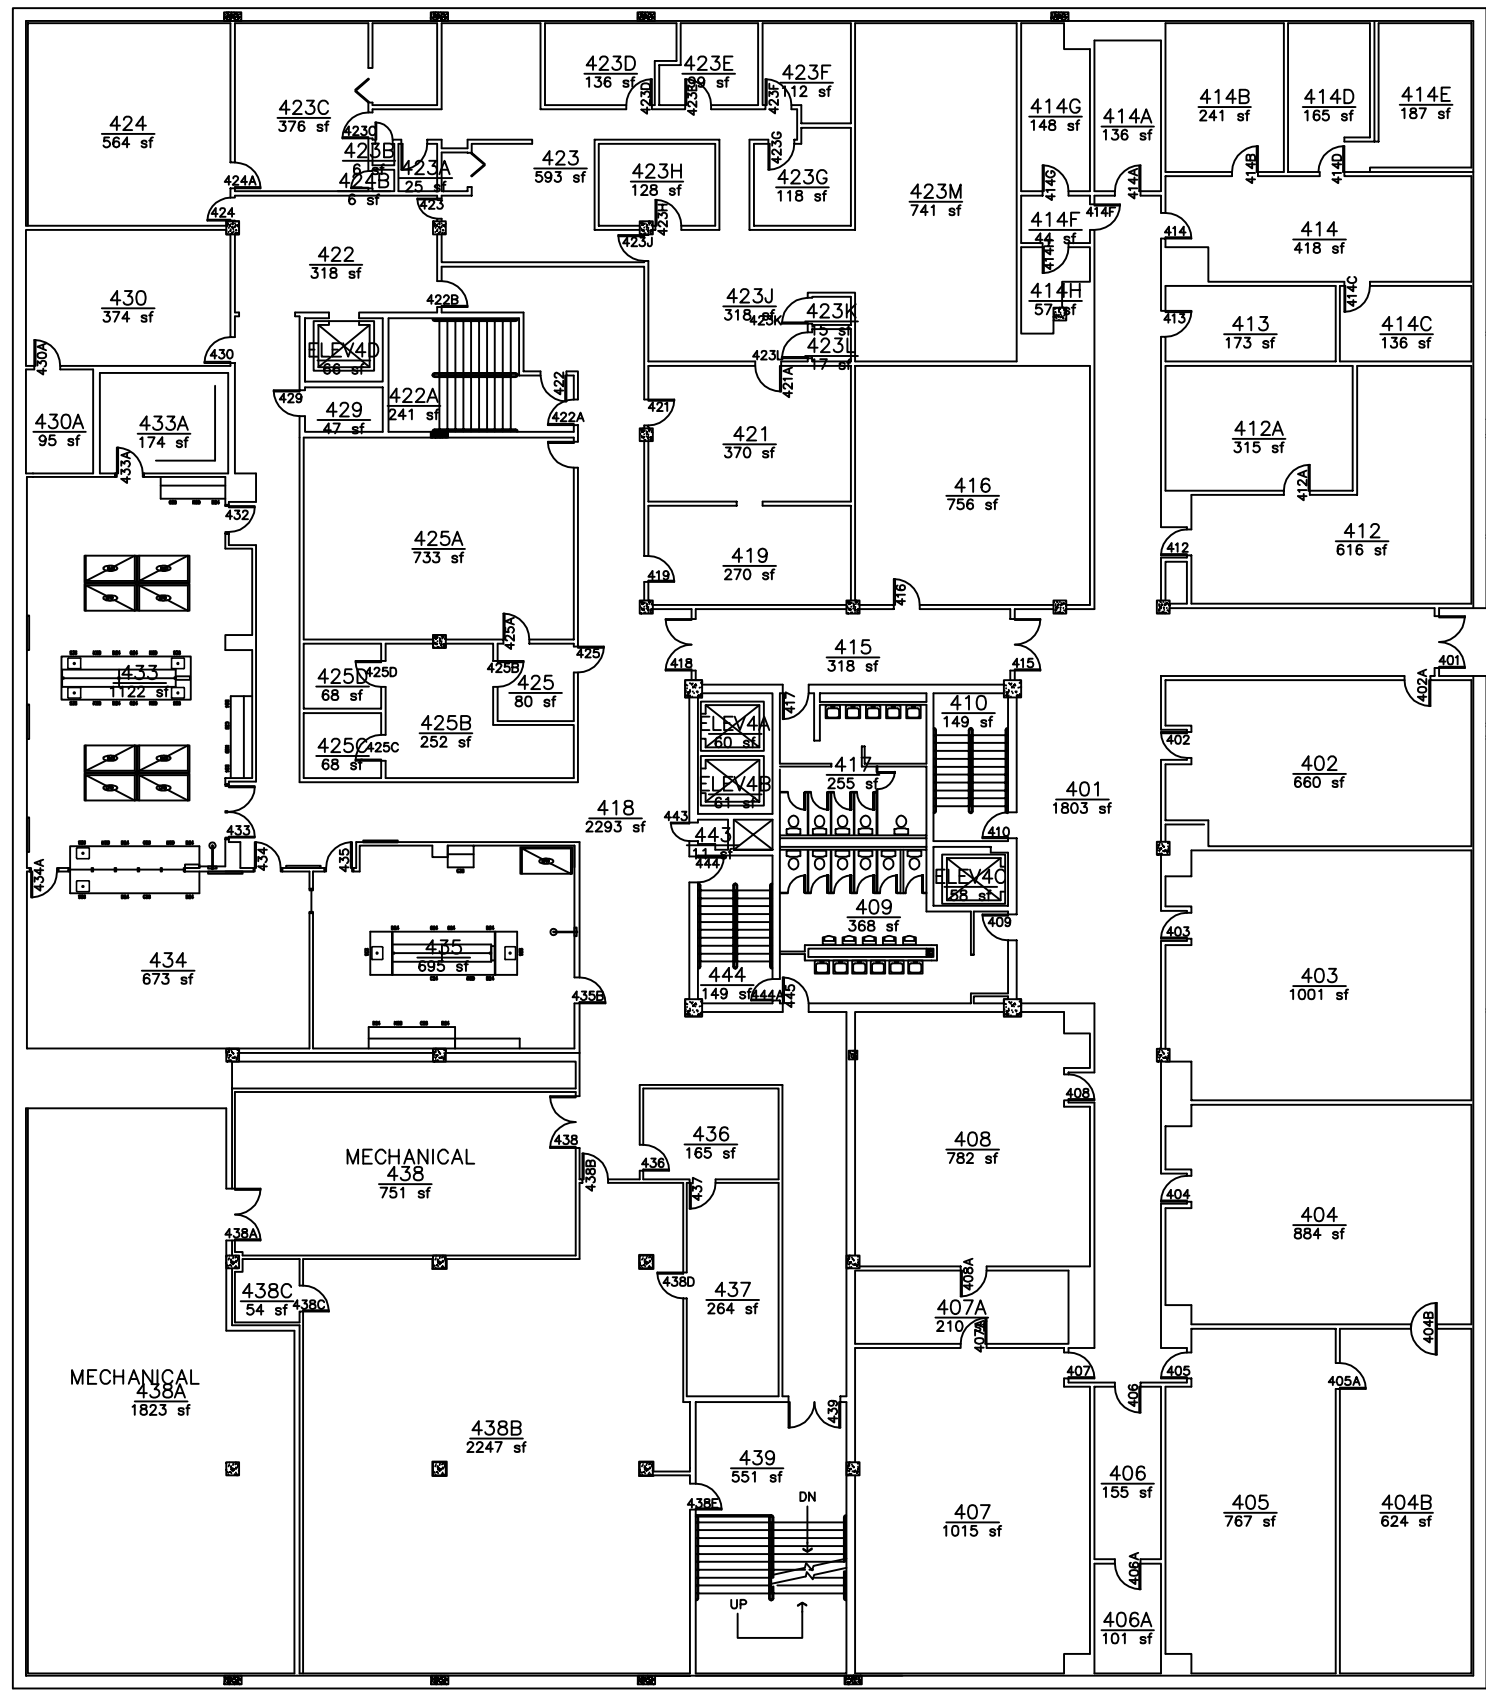

MECHANICAL FLOOR

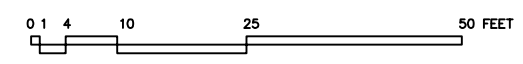

4 Physical Sciences Center - 4th Floor
 A-4 NO SCALE



Last building audit: 03/19/2007

RM# 018