

UNIVERSITY OF OKLAHOMA

ARCHITECTURAL AND ENGINEERING SERVICES

PROJECT DALE HALL BASEMENT



PROJECT NO. DATE REV 07/08/97

DRAWN M.J.H. CHECKED K.R.W.

APPROVED

SHEET NO. A1

OF 3

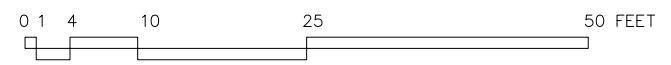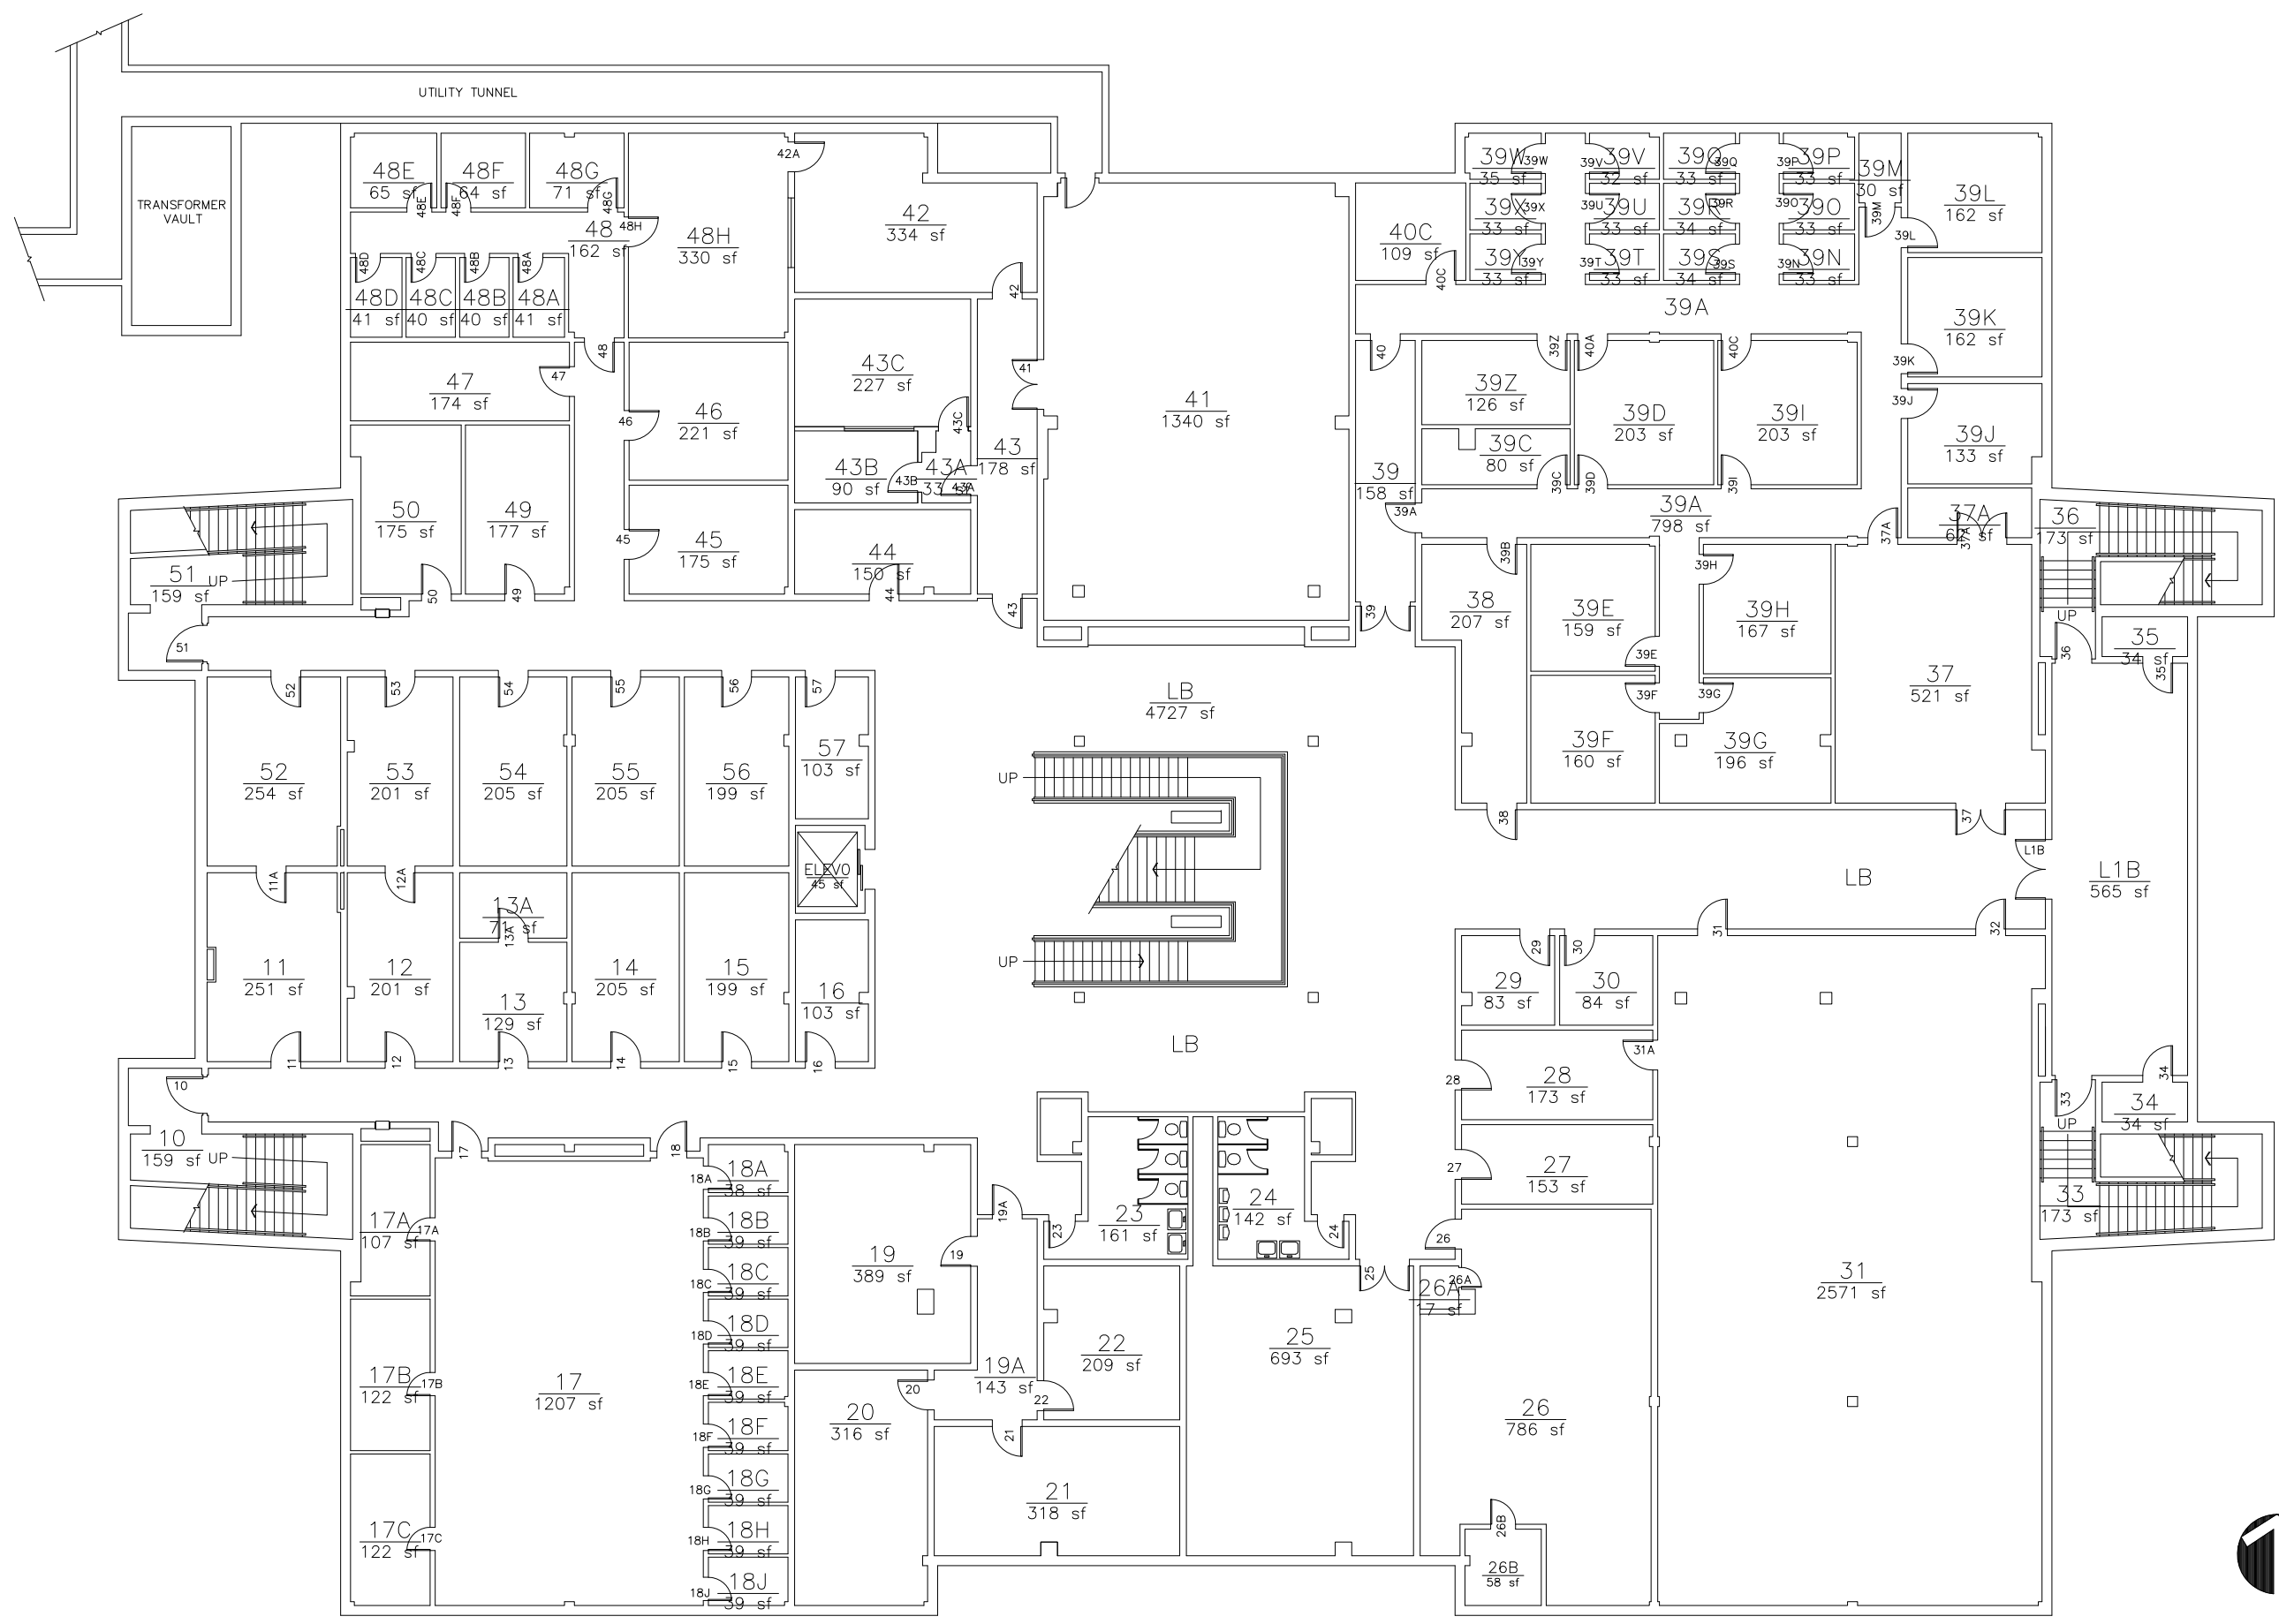

1 DALE HALL - BASEMENT
A-2 NO SCALE

Last building audit: 03/21/2007

RM# 072

