



UNIVERSITY OF OKLAHOMA

ARCHITECTURAL AND ENGINEERING SERVICES

PROJECT SARKEYS ENERGY CENTER
FIRST FLOOR (BASE)


DATE Rev. 04/24/2015

DRAWN
CHECKED KRR

APPROVED

SHEET NO.
A1

OF 16

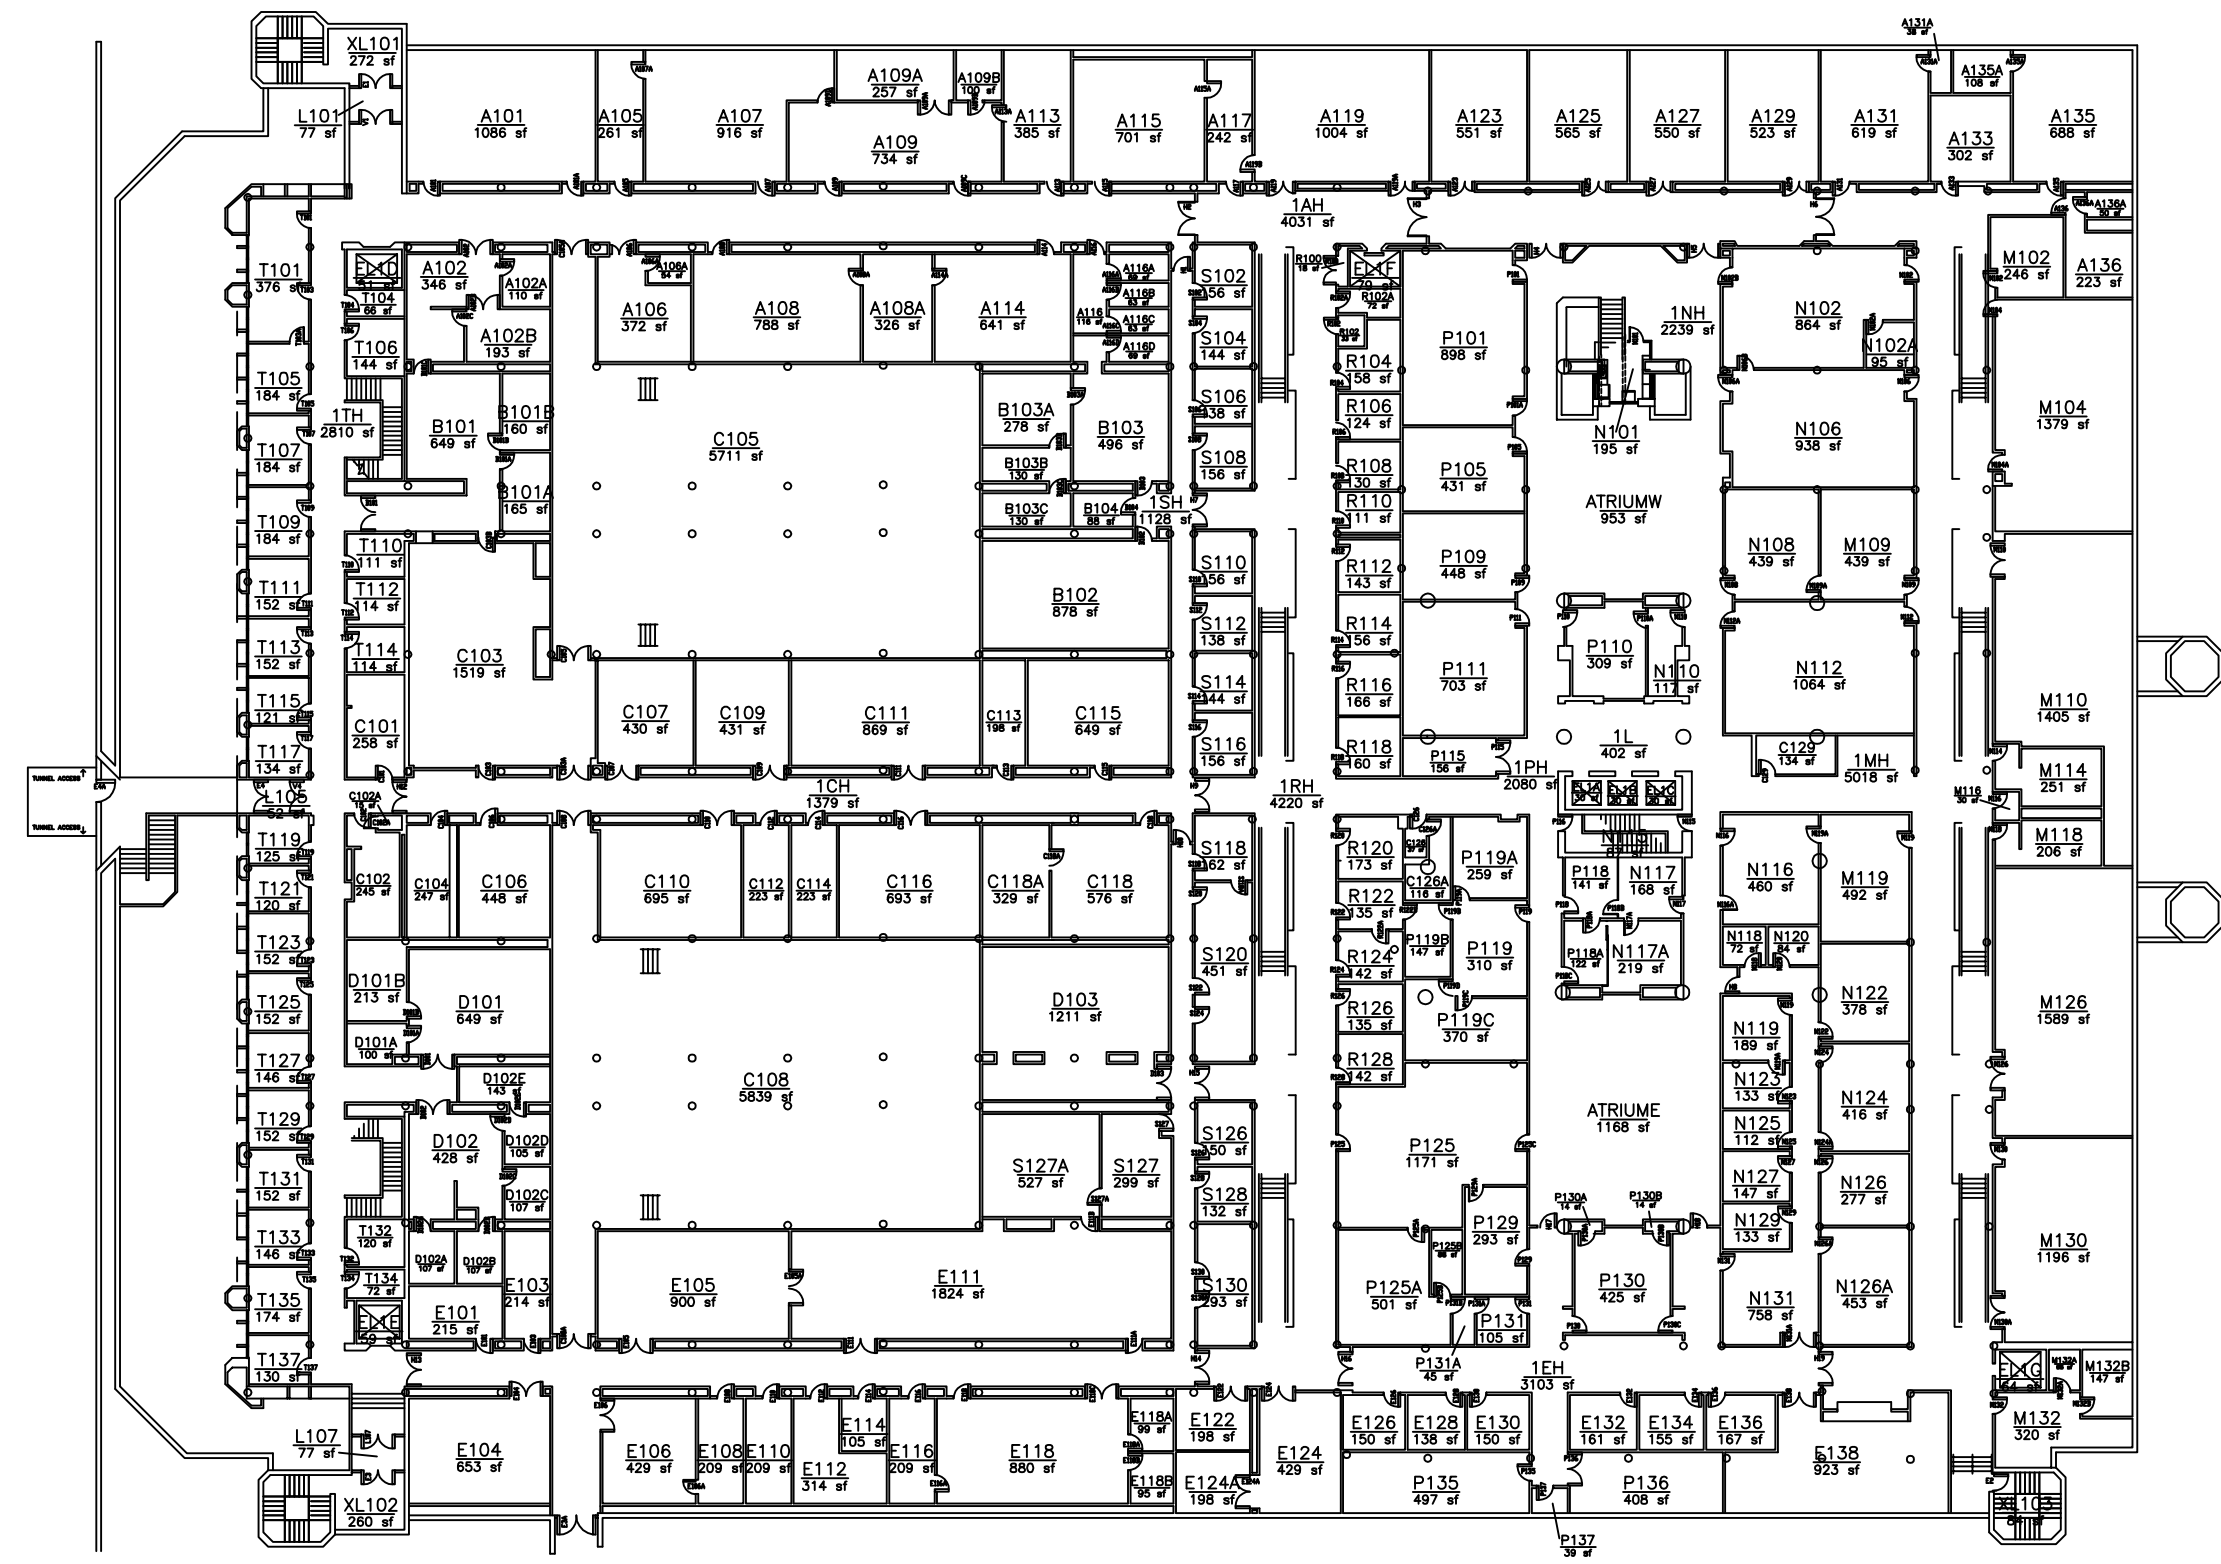

1 SARKEYS ENERGY CENTER BASE - FIRST FLOOR
A1 NO SCALE

